


# System Section "Optigrün Retention Roof Meander 60"

Discharge coefficient according to FLL guidelines:  $C_s = 0.17$  at 2% roof pitch

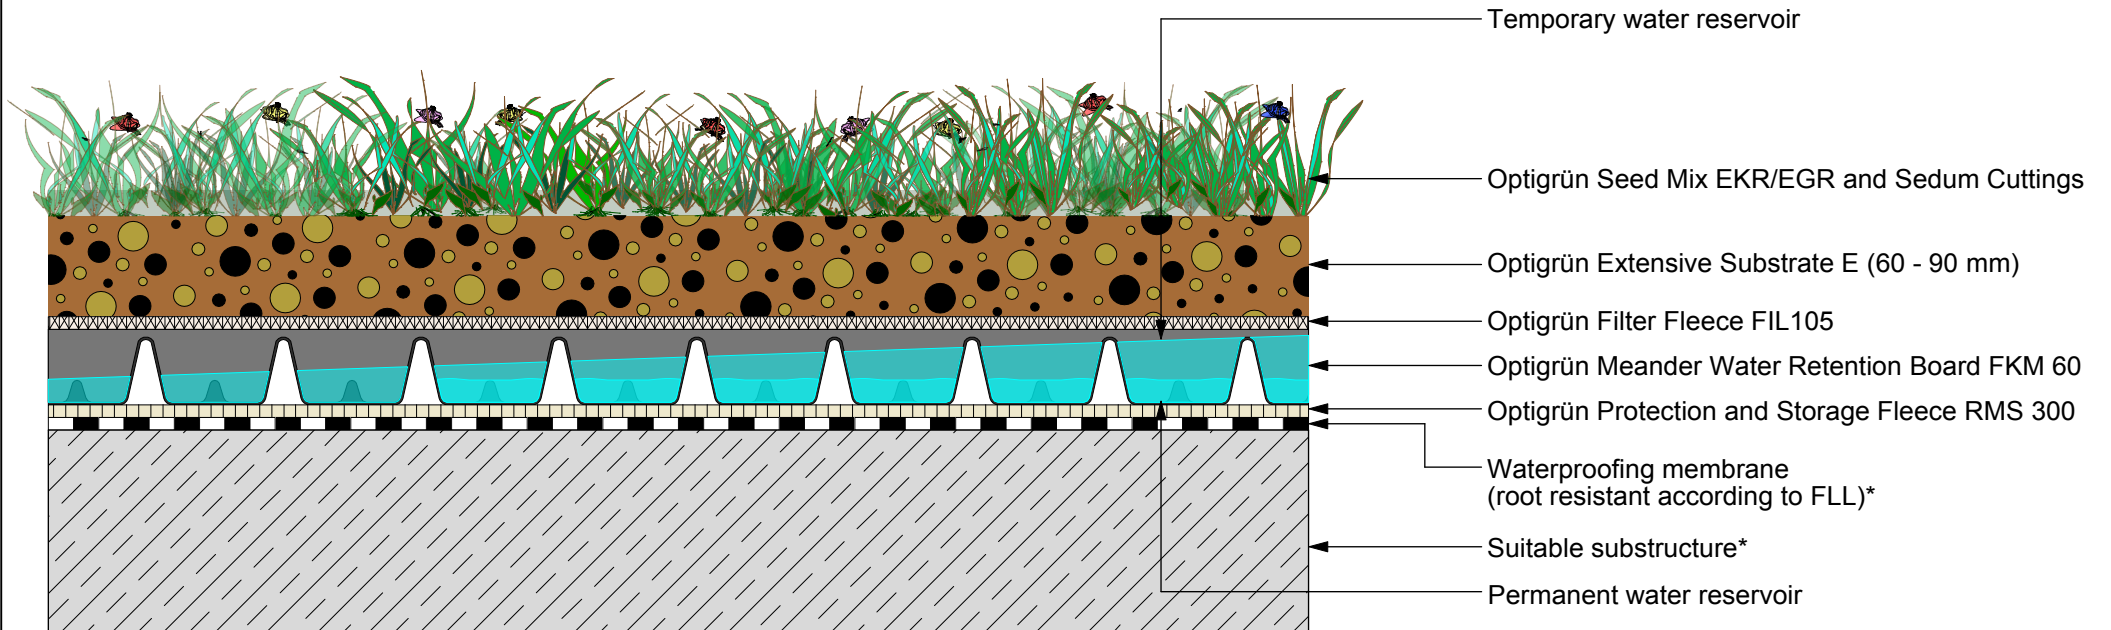

\* According to national regulations

The depicted solution is intended for use with green roof systems. Other construction tradework is simplified in this representation and should be constructed according to current industry standards. Optigrün reserves the right to make changes to its product solutions.

Approved:	com	drawn by:	scale:	update:	Rev.:	Detail-No.:
OBU, HVO	com	MH	not to scale	11.05.2020	4	RDM2.1000_UgD

Reprinting is only permitted with the prior permission of the editors. No responsibility for printing errors. Subject to technical modifications.