


System Section "Optigrün Pitched Roof Type S"

Rope and Anti-Slip Sill S 80 from 15-45° roof pitch

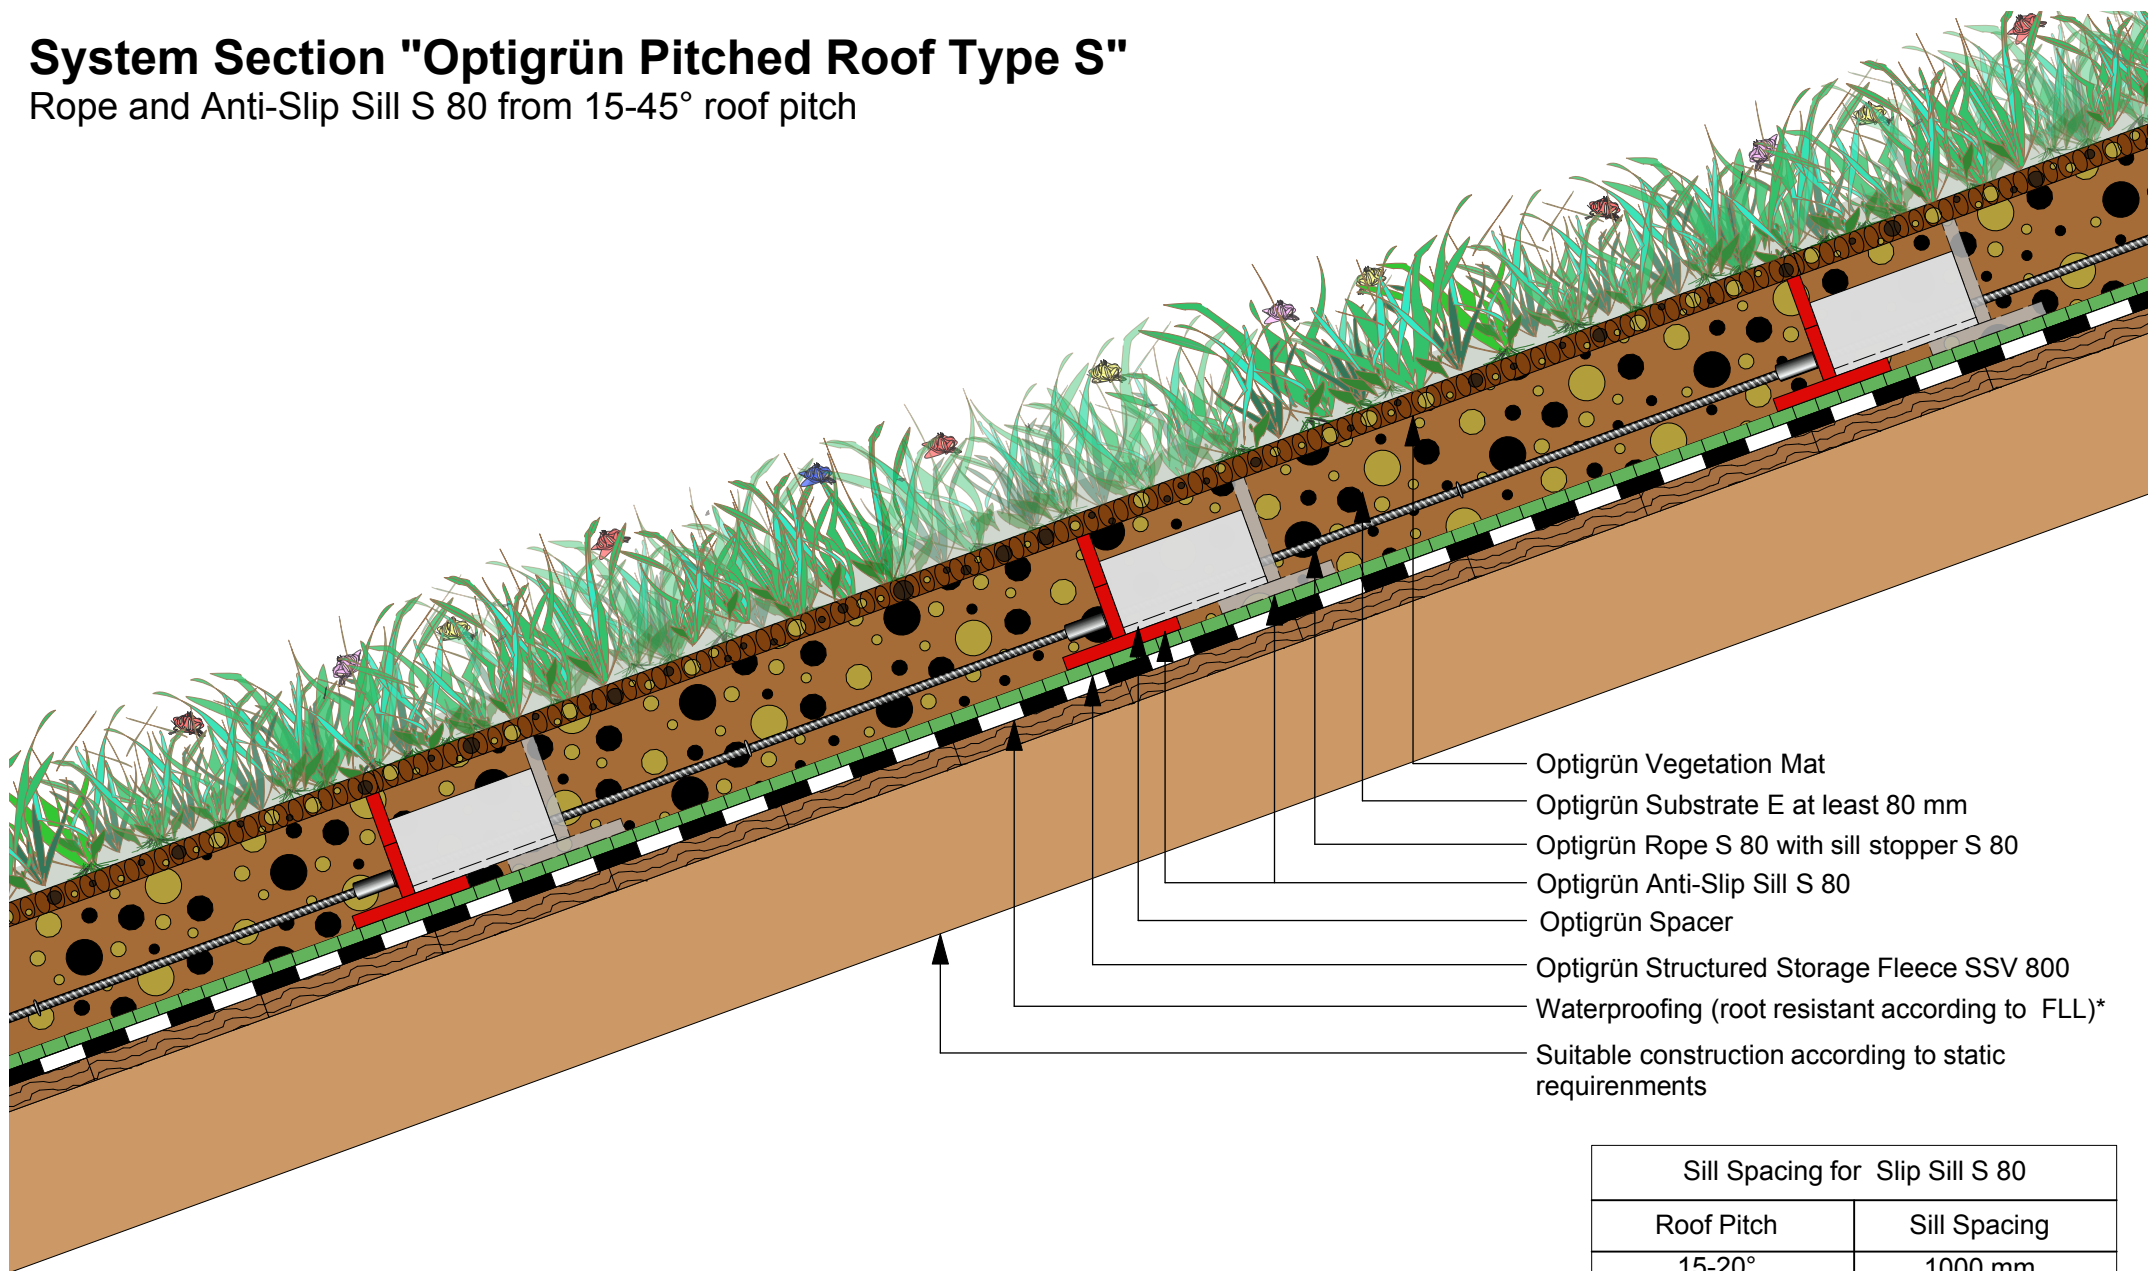

- Optigrün Vegetation Mat
- Optigrün Substrate E at least 80 mm
- Optigrün Rope S 80 with sill stopper S 80
- Optigrün Anti-Slip Sill S 80
- Optigrün Spacer
- Optigrün Structured Storage Fleece SSV 80
- Waterproofing (root resistant according to FLL)*
- Suitable construction according to static requirements

Sill Spacing for Slip Sill S 80	
Roof Pitch	Sill Spacing
15-20°	1000 mm
20-30°	500 mm
30-45°	250 mm

* According to national regulations



The depicted solution is intended for use with green roof systems. Other construction tradework is simplified in this representation and should be constructed according to current industry standards. Optigreen reserves the right to make changes to its product solutions.

Approved:	com	■	drawn by:	scale:	update:	Rev.:	Detail-No.:
OBU, HVO		O	MH	not to scale	10.02.2020	0	SDS1.1000_UgD

Reprinting is only permitted with the prior permission of the editors. No responsibility for printing errors. Subject to technical modifications.