


System Section "Optigrün Public Roof"

Solution: Cars, 0° roof pitch, inverted roof with Drainage Board FKD 60BU

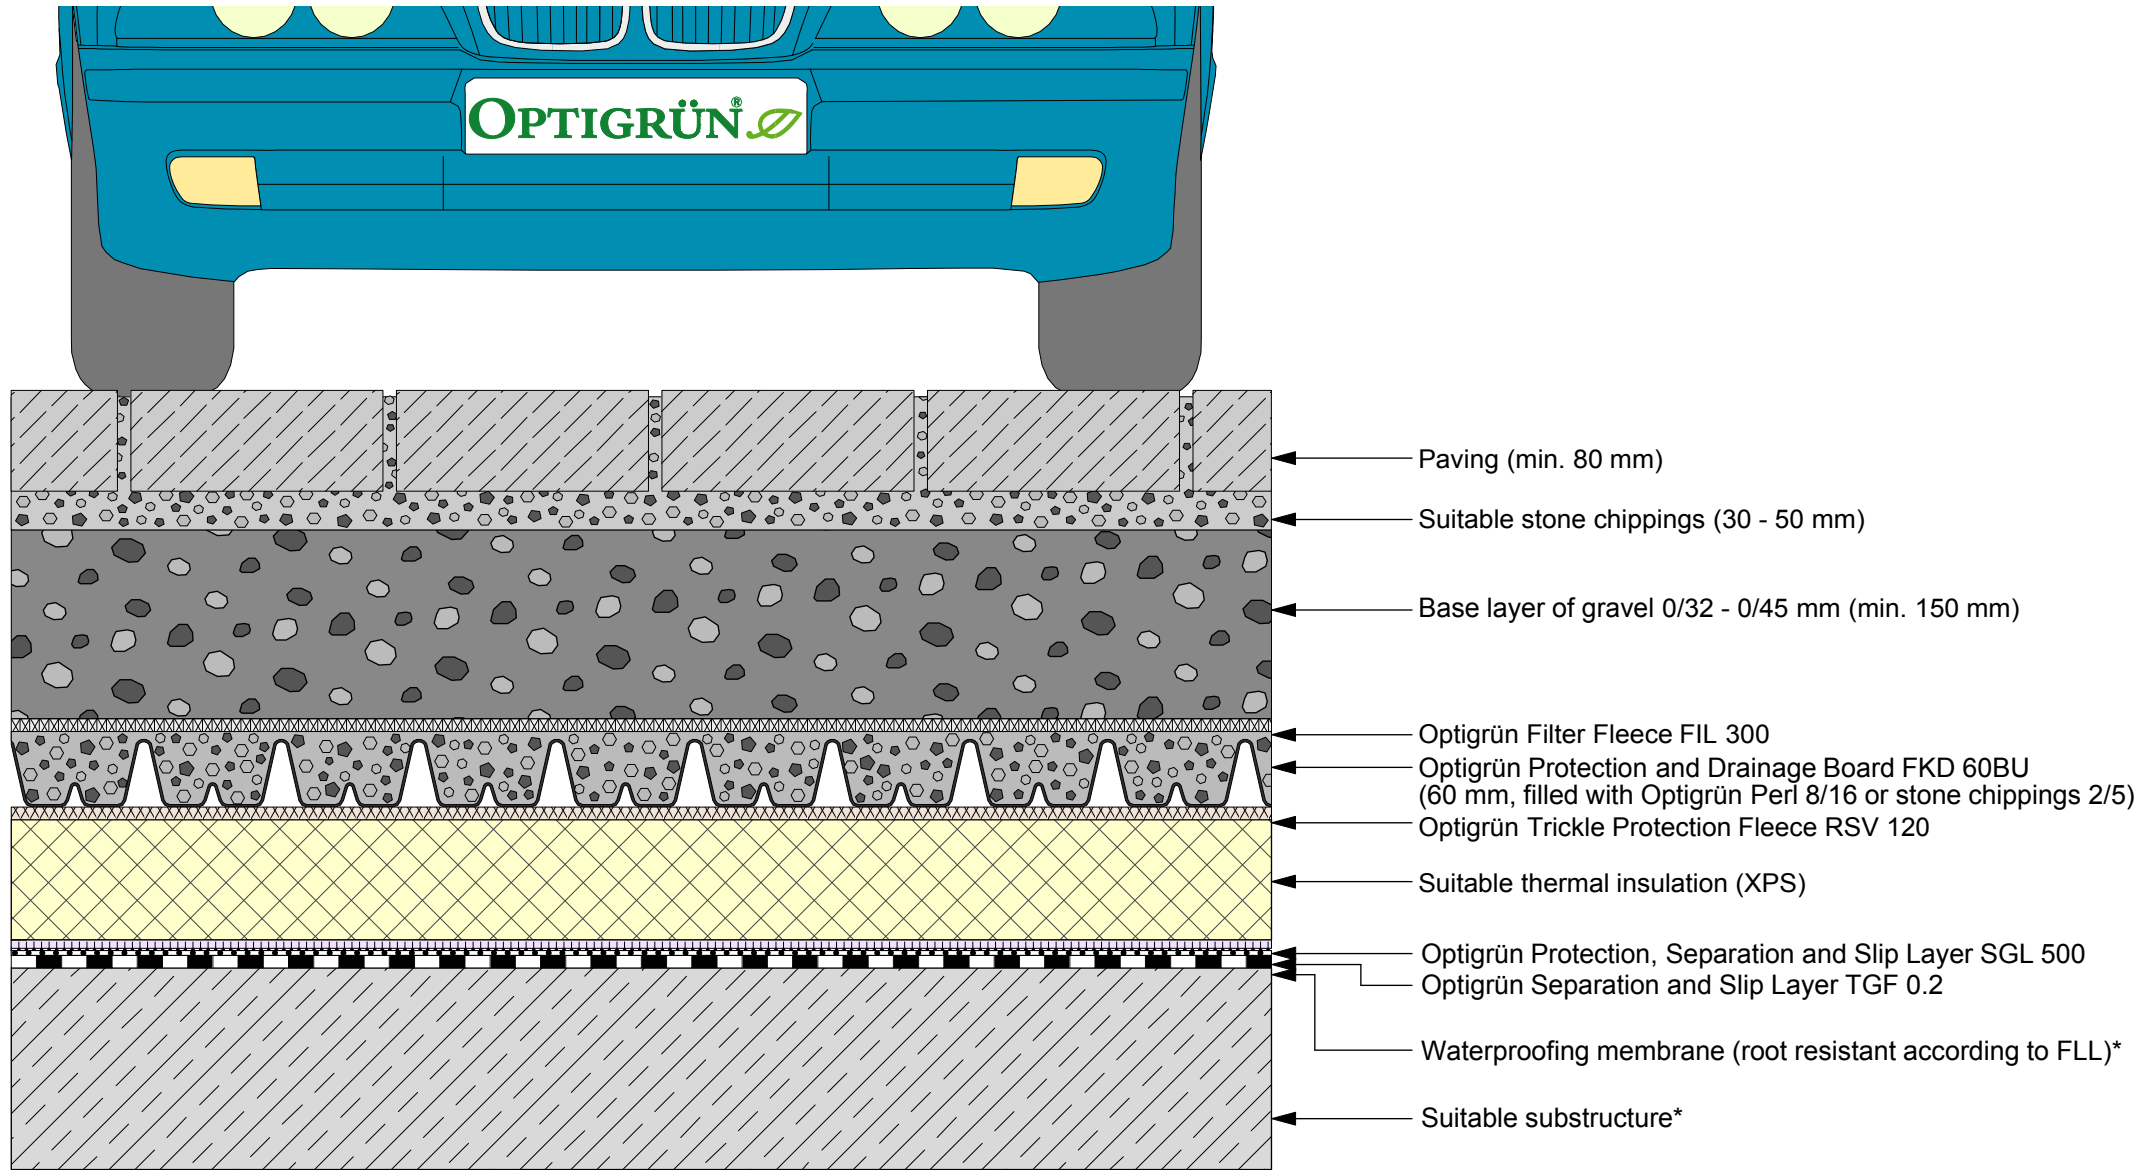

* According to national regulations

The depicted solution is intended for use with green roof systems. Other construction tradework is simplified in this representation and should be constructed according to current industry standards. Optigreen reserves the right to make changes to its product solutions.

Approved:	com	drawn by:	scale:	update:	Rev.:	Detail-No.:
HVO, OBU	com	MH	not to scale	05.05.2020	0	VDT2.1400+UkD

Reprinting is only permitted with the prior permission of the editors. No responsibility for printing errors. Subject to technical modifications.